



All dimensions and levels are to be checked on site. All areas are approximate and are for information only. This drawing is to be read in conjunction with all other relevant documents and all works are to comply with the current Building regulations, British Standards and Codes of Practice etc. All details of the existing structure are to be verified by others on site prior to any works commencing. The copyright of this drawing and all works executed from this drawing remain the property of View Associates Ltd. Any 3rd party survey information contained on this drawing is not the responsibility of View Associates Ltd

These drawings have been reproduced from surveys issued by Survey and Engineering Projects
 Drawings reference
 S17823-1F
 S17823-E
 S17823-GF
 S17823-T
 S17823-XS
 View Associates Ltd take no responsibility for any information contained in these survey drawings and they are reproduced here only for ease of communication. Any areas noted on the drawings should be taken as indicative and should be assessed by a qualified surveyor.

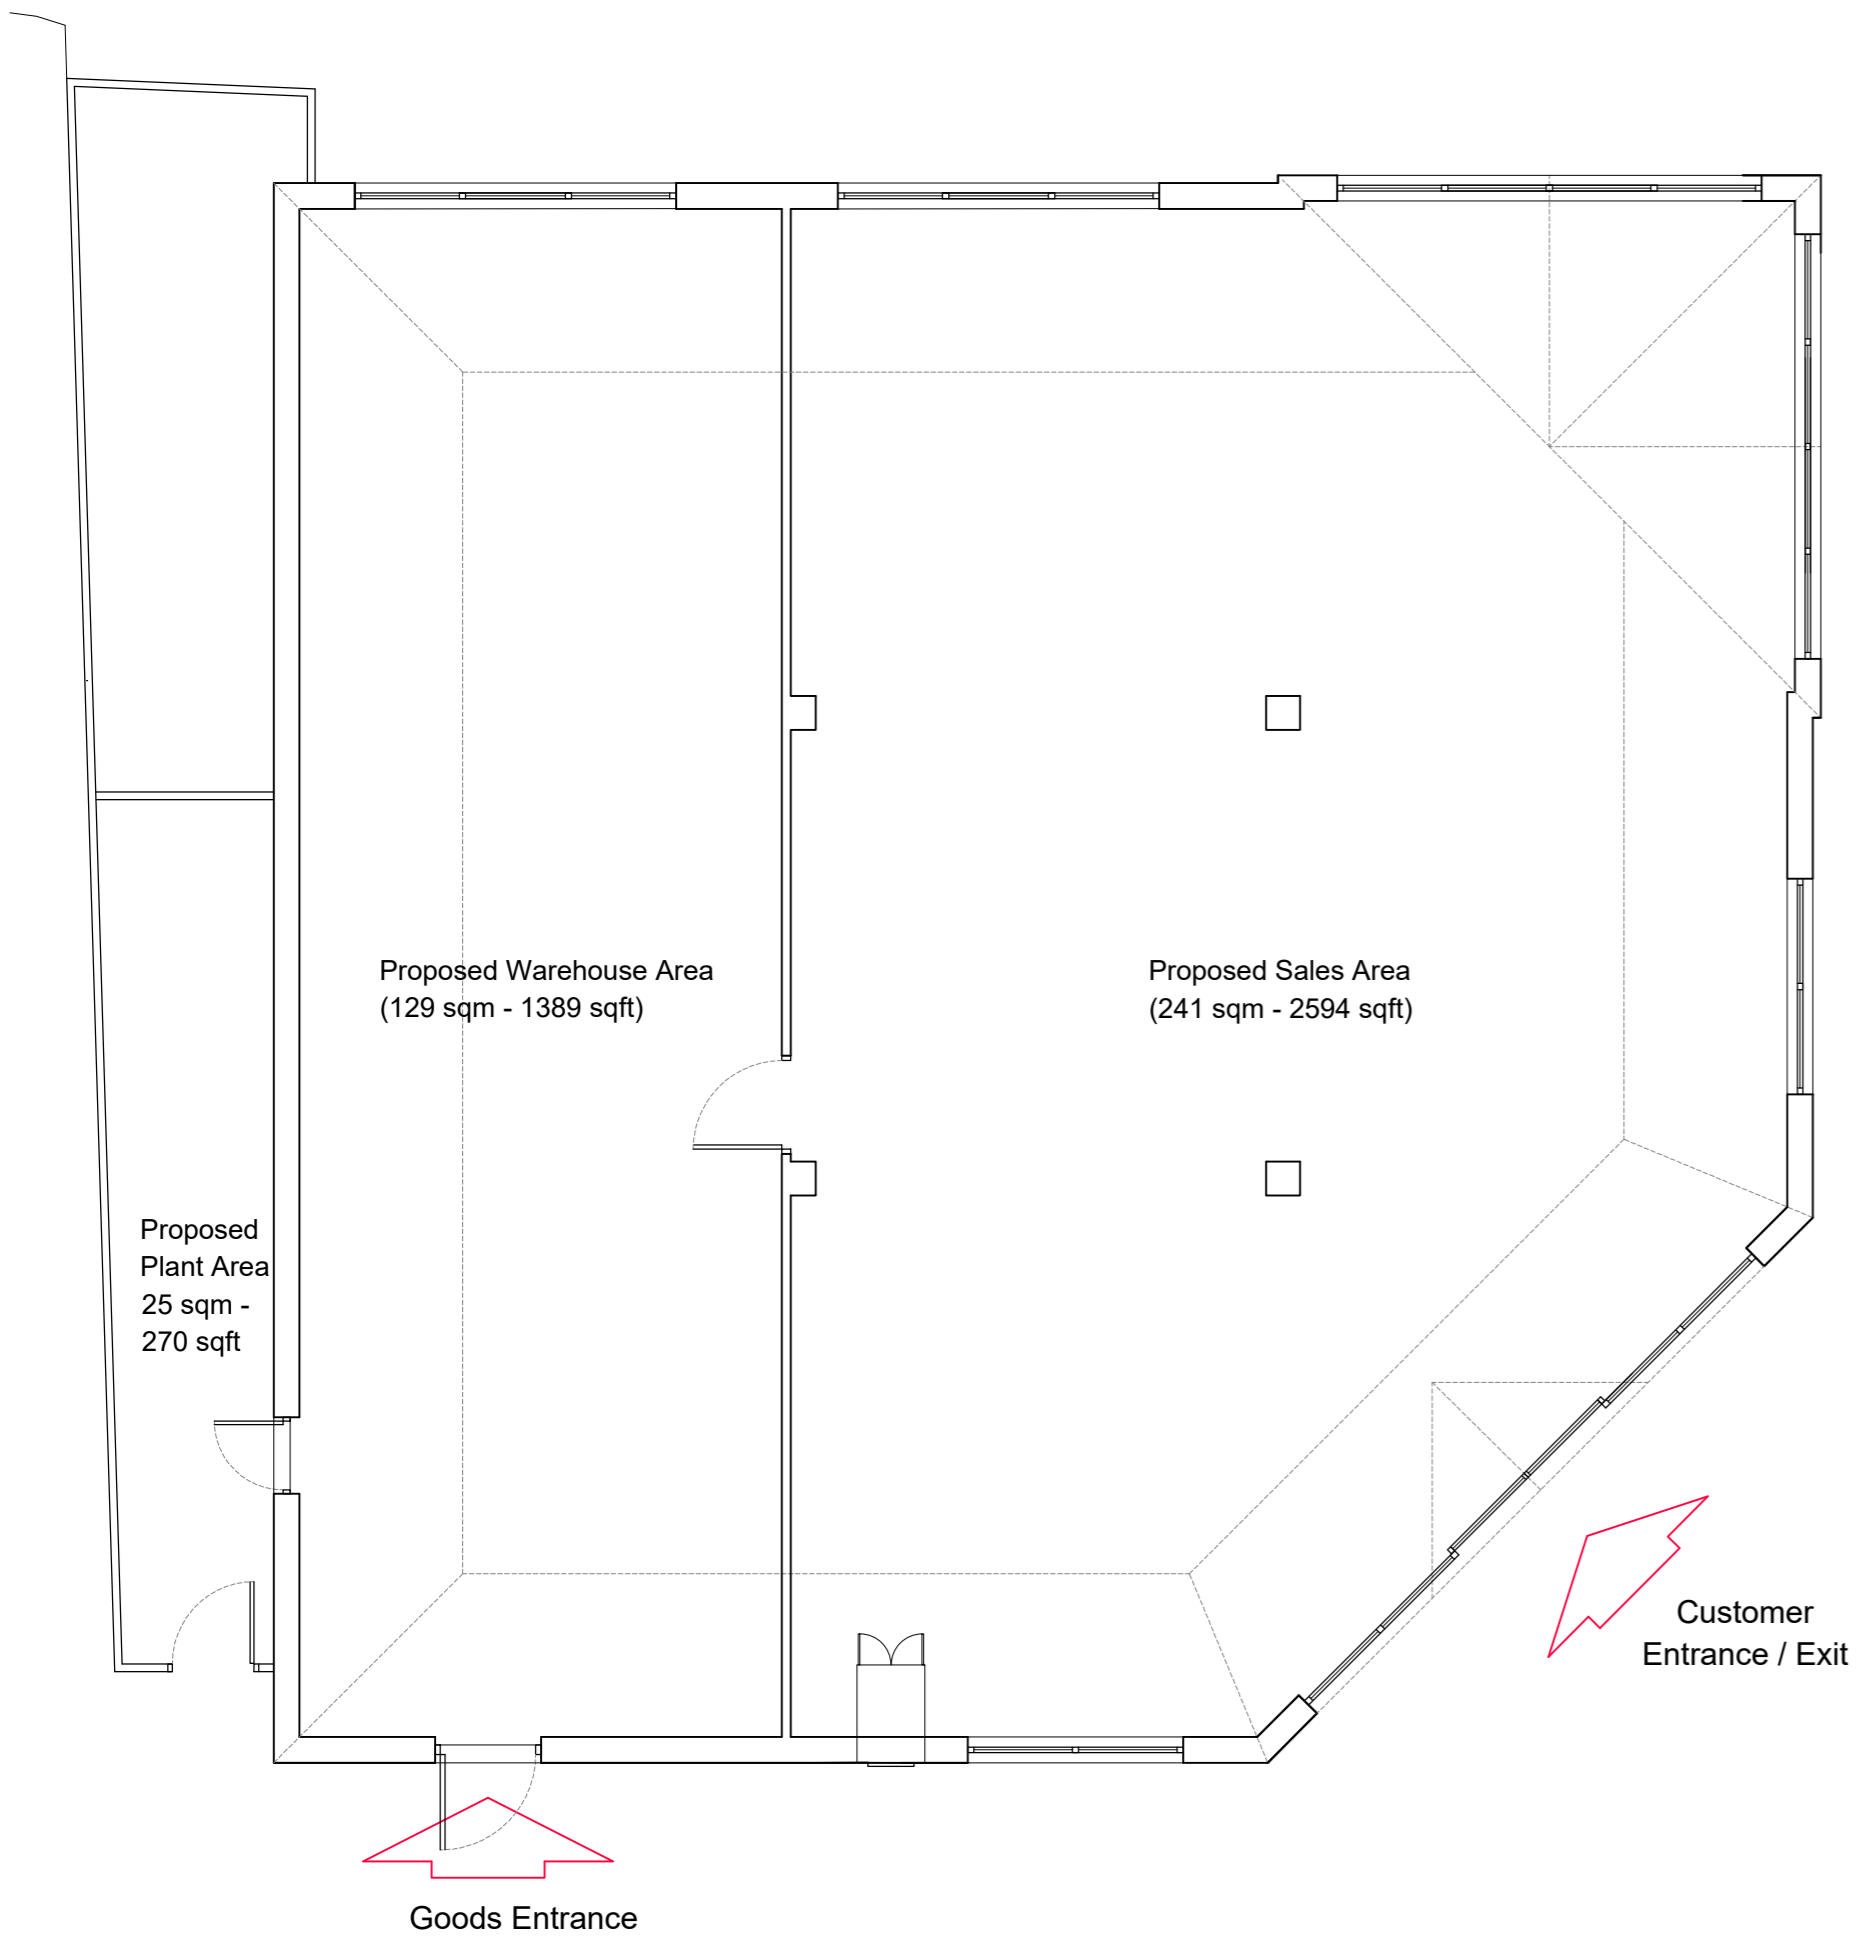

PROPOSED GROUND FLOOR PLAN

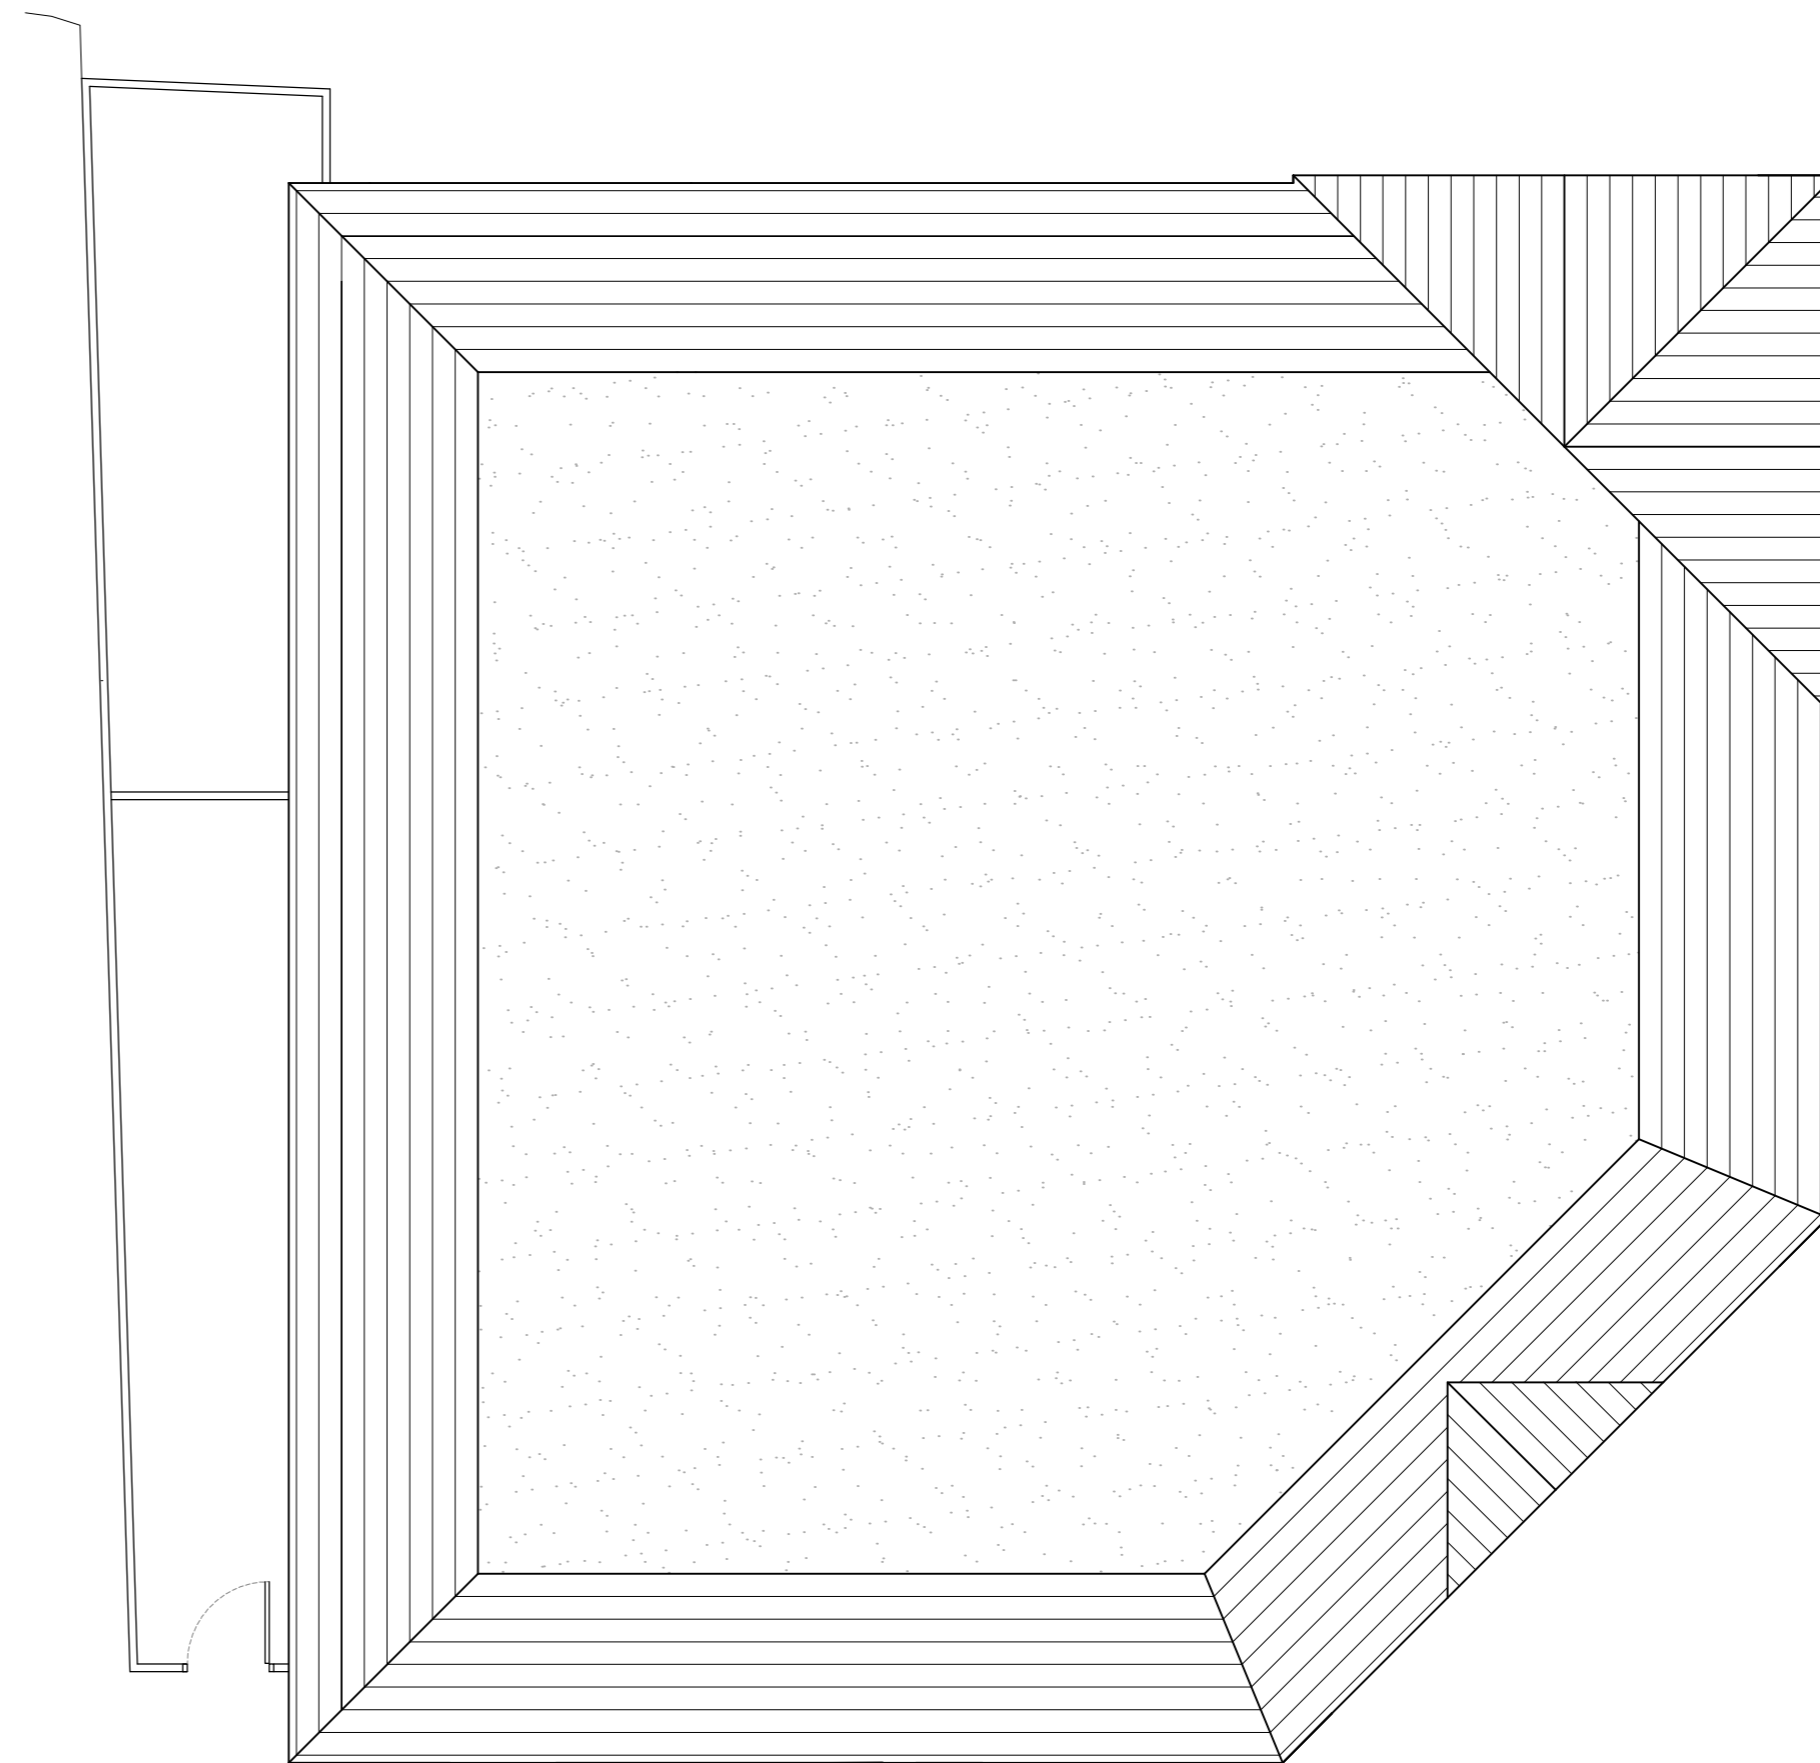

PROPOSED ROOF PLAN

Drawing Number: (PL)005 REV B	Date: 08.08.19
Stage: PLANNING	
Scale: 1:100 @ A2	
Drawn By: HH / GS	Checked By: IJ
Client: ARBROFIELD ESTATES LTD	
Drawing Title: PROPOSED PLANS	



www.viewassociates.co.uk

Greystone House, Moss Lane
 Altrincham, WA15 8HW
 0161 941 7458

THE BRAMSHILL HUNT

Scale 1:100

