




BOWKER SADLER PARTNERSHIP LIMITED
 THIS DRAWING IS THE SUBJECT OF COPYRIGHT WHICH VESTS IN BOWKER SADLER PARTNERSHIP LIMITED. IT IS AN INFRINGEMENT OF COPYRIGHT TO REPRODUCE THIS DRAWING, BY WHATEVER MEANS, INCLUDING ELECTRONIC, WITHOUT THE EXPRESS WRITTEN CONSENT OF BOWKER SADLER PARTNERSHIP LIMITED WHICH RESERVES ALL ITS RIGHTS.
 BOWKER SADLER PARTNERSHIP LIMITED ASSERTS ITS RIGHTS TO BE IDENTIFIED AS THE AUTHOR OF THIS DESIGN.
 DRAWING NOT TO BE SCALED.
 REPORT ERRORS & OMISSIONS TO ARCHITECT.
 CHECK ALL DIMENSIONS ON SITE.
 DRAWING TO BE READ IN CONJUNCTION WITH THE HEALTH AND SAFETY PLAN AND ALL RELEVANT RISK ASSESSMENTS.

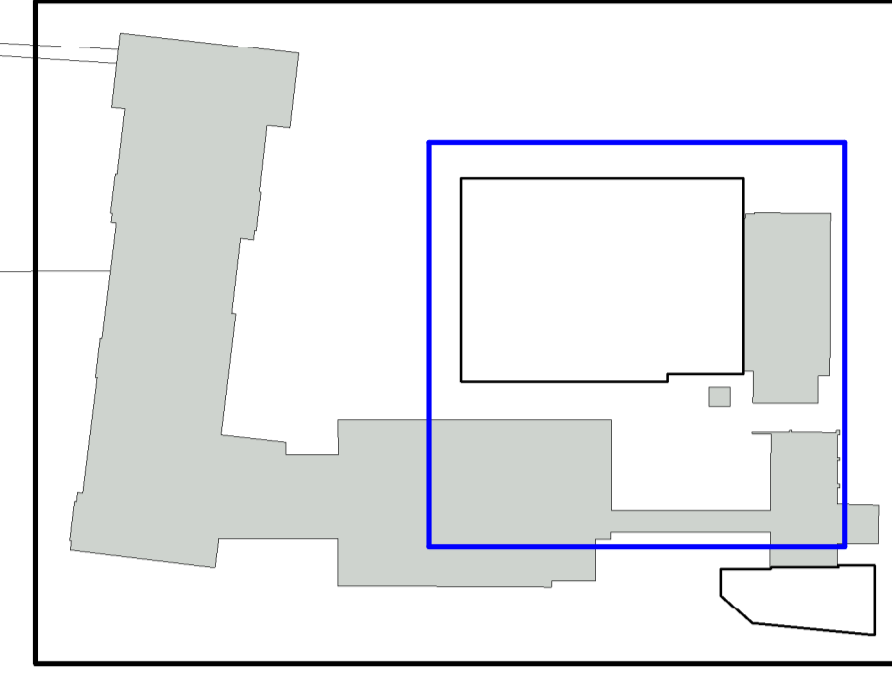


Key Plan
1 : 100

— New fencing
--- Existing fencing
— New door hoops
Key
 1 : 100

Gross Internal Area Schedule (GIA)		
Description	Level	Area
Ground Floor GIA	00 GF Level	941.6 m ²
Res Mat GIA	00 GF Level	162.0 m ²
First Floor GIA	01 FF Level	390.7 m ²
Second Floor GIA	02 SF Level	493.6 m ²
Third Floor GIA	03 TF Level	493.6 m ²
		2481.6 m ²
Science Lab - Refurb	01 FF Level	86.4 m ²
Science Prep - Refurb	01 FF Level	17.5 m ²
Science Lab - Refurb	01 FF Level	86.5 m ²
		190.4 m ²
Grand total		2671.9 m²

Proposed Ground Floor Plan
1 : 100

 

P01 15.09.20 CY Planning Public Consultation issue AC

Rev.	Date	Drawn	Check

Project:
City of London Academy Highgate Hill
 Client:
Department for Education
 Drawing:
Proposed Ground Floor

Scale	Sheet Size	Drawn by	Checked by	Date
As indicated	A1	CY	AC	08.07.20

BOWKER SADLER ARCHITECTURE
 A: Hatherlow House, Hatherlow, Romiley, Stockport SK6 3DY
 T: 0161 406 7333
 E: office@bowker-sadler.co.uk
 W: www.bowker-sadler.co.uk

Project No: Originator: Zone: Level: Type: Discipline: Cat / No.: Revision:
 CLAHH-BSA-01 - GF - DR - A - 2200- P01
 Status:
Public Consultation