



Notes
 The Contractor is to check all dimensions and conditions on site before commencing. Do not scale from this drawing.
 This drawing remains the copyright of POZZONI Architecture Ltd.

Scale Bars		TO BE USED ONLY AS GUIDANCE		
1:100	mm	0	1000	2000
1:200	mm	0	1000	2000
1:500	m	0	10	20
1:1250	m	0	5	10

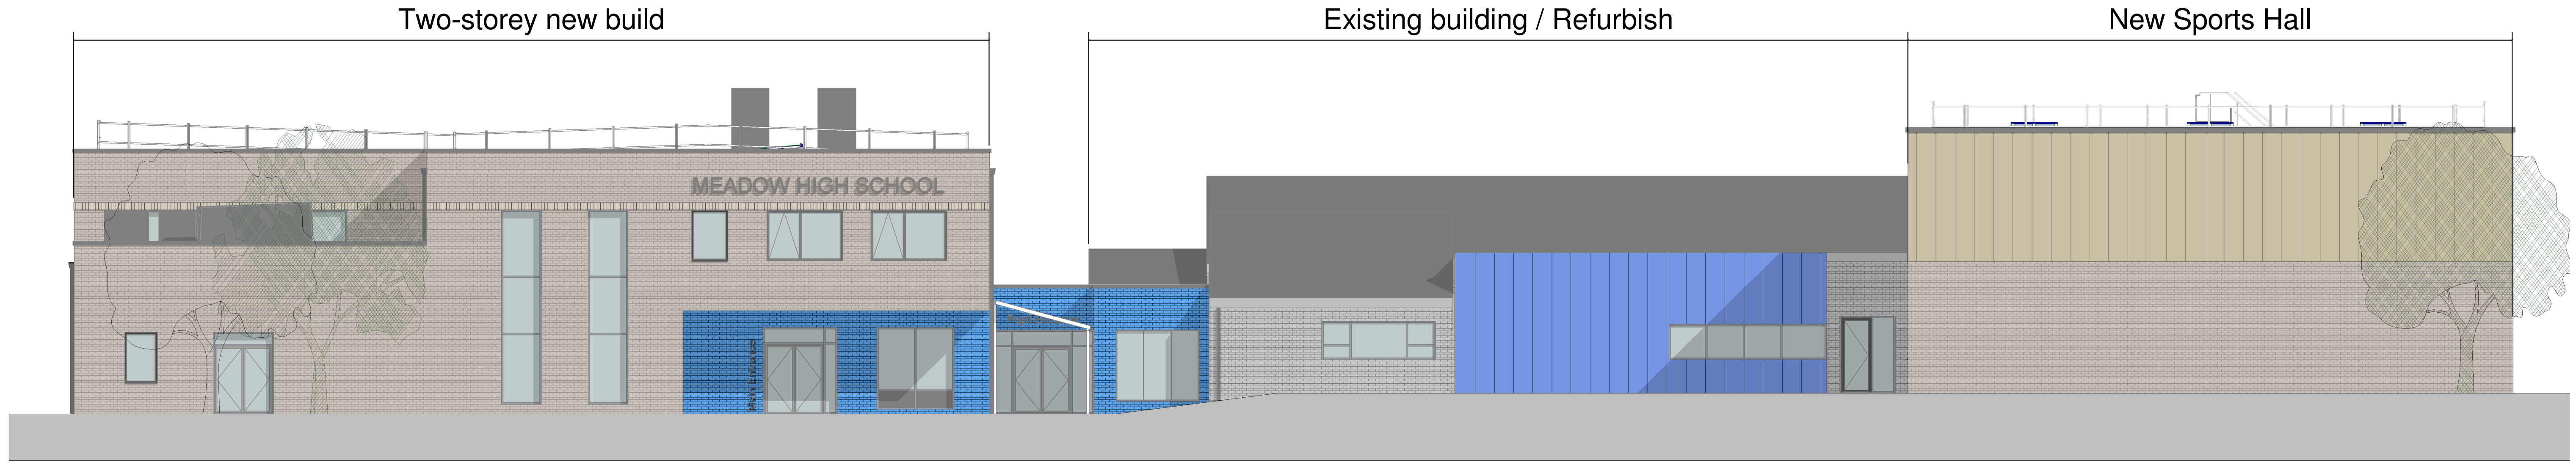

3 | East elevation
 1:100

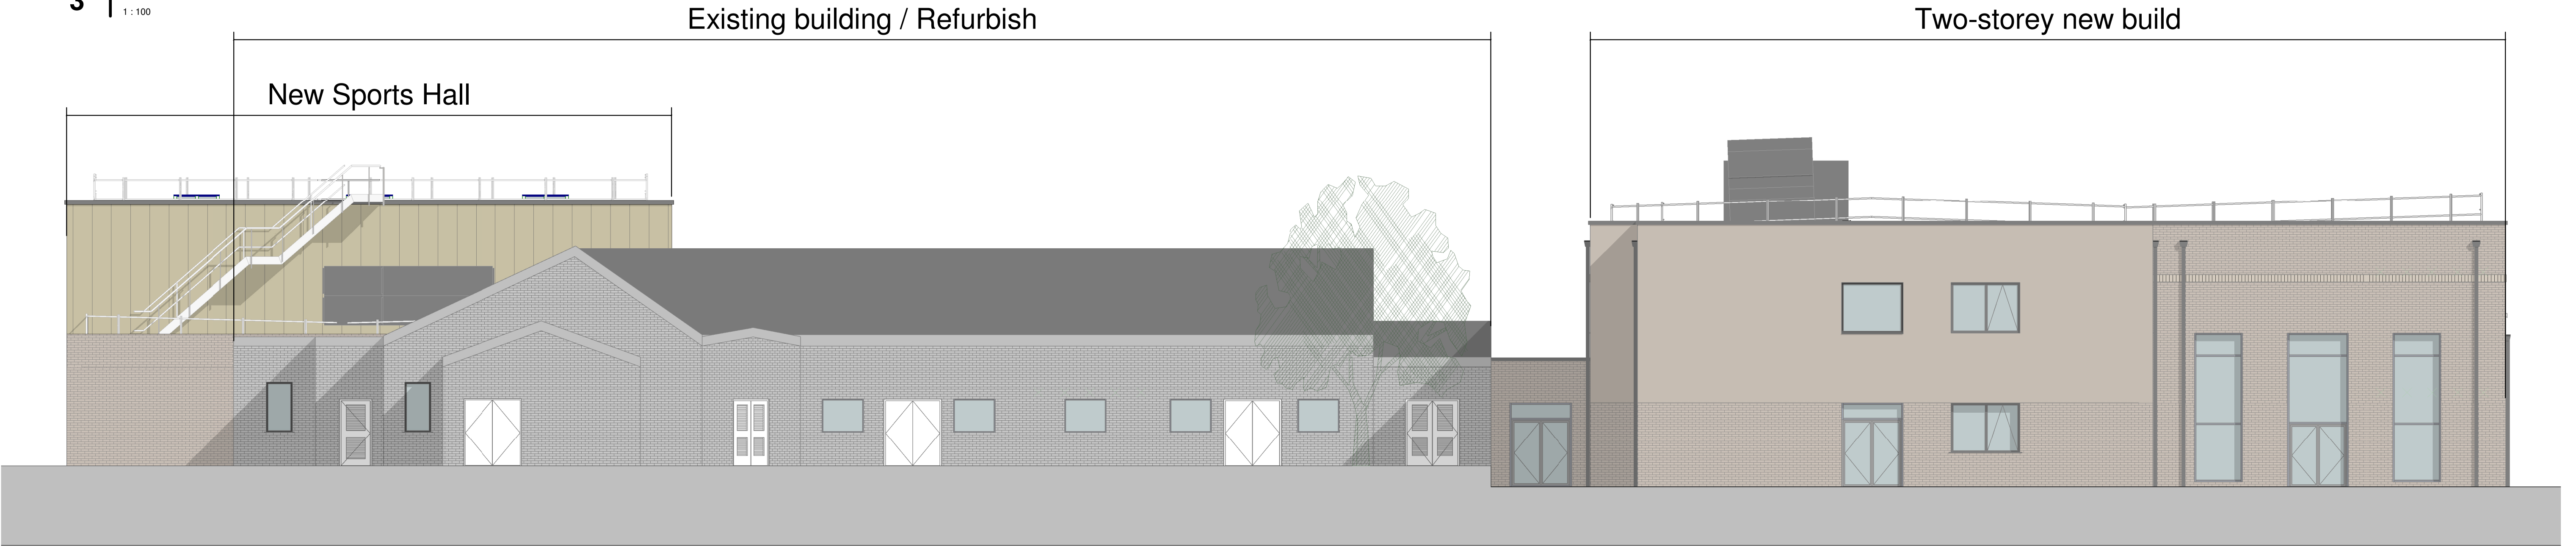

4 | West Elevation
 1:100

Rev	Description	By	Date
Client	Galliford Try		
Job	Meadow High School		
Drawing	Proposed Elevations (Sheet 2)		
Ref	P5540 1351		
Ref	PSBP2 139-POZ-XX-XX-DR-A-1351		
Date	16/03/20	Scale	1:100 @ A1
By	LY	Approved	AP
Phase	Planning	Tender	Construction
Phase	Design	Contract	As Built

pozzoni

10-12 Emerald Street
 London
 WC1N 3QA
 +44 20 7078 0079
 architects@pozzoni.co.uk

Woodville House
 2 Woodville Road
 Altrincham
 WA14 2FH
 +44 161 928 7848
 www.pozzoni.co.uk